


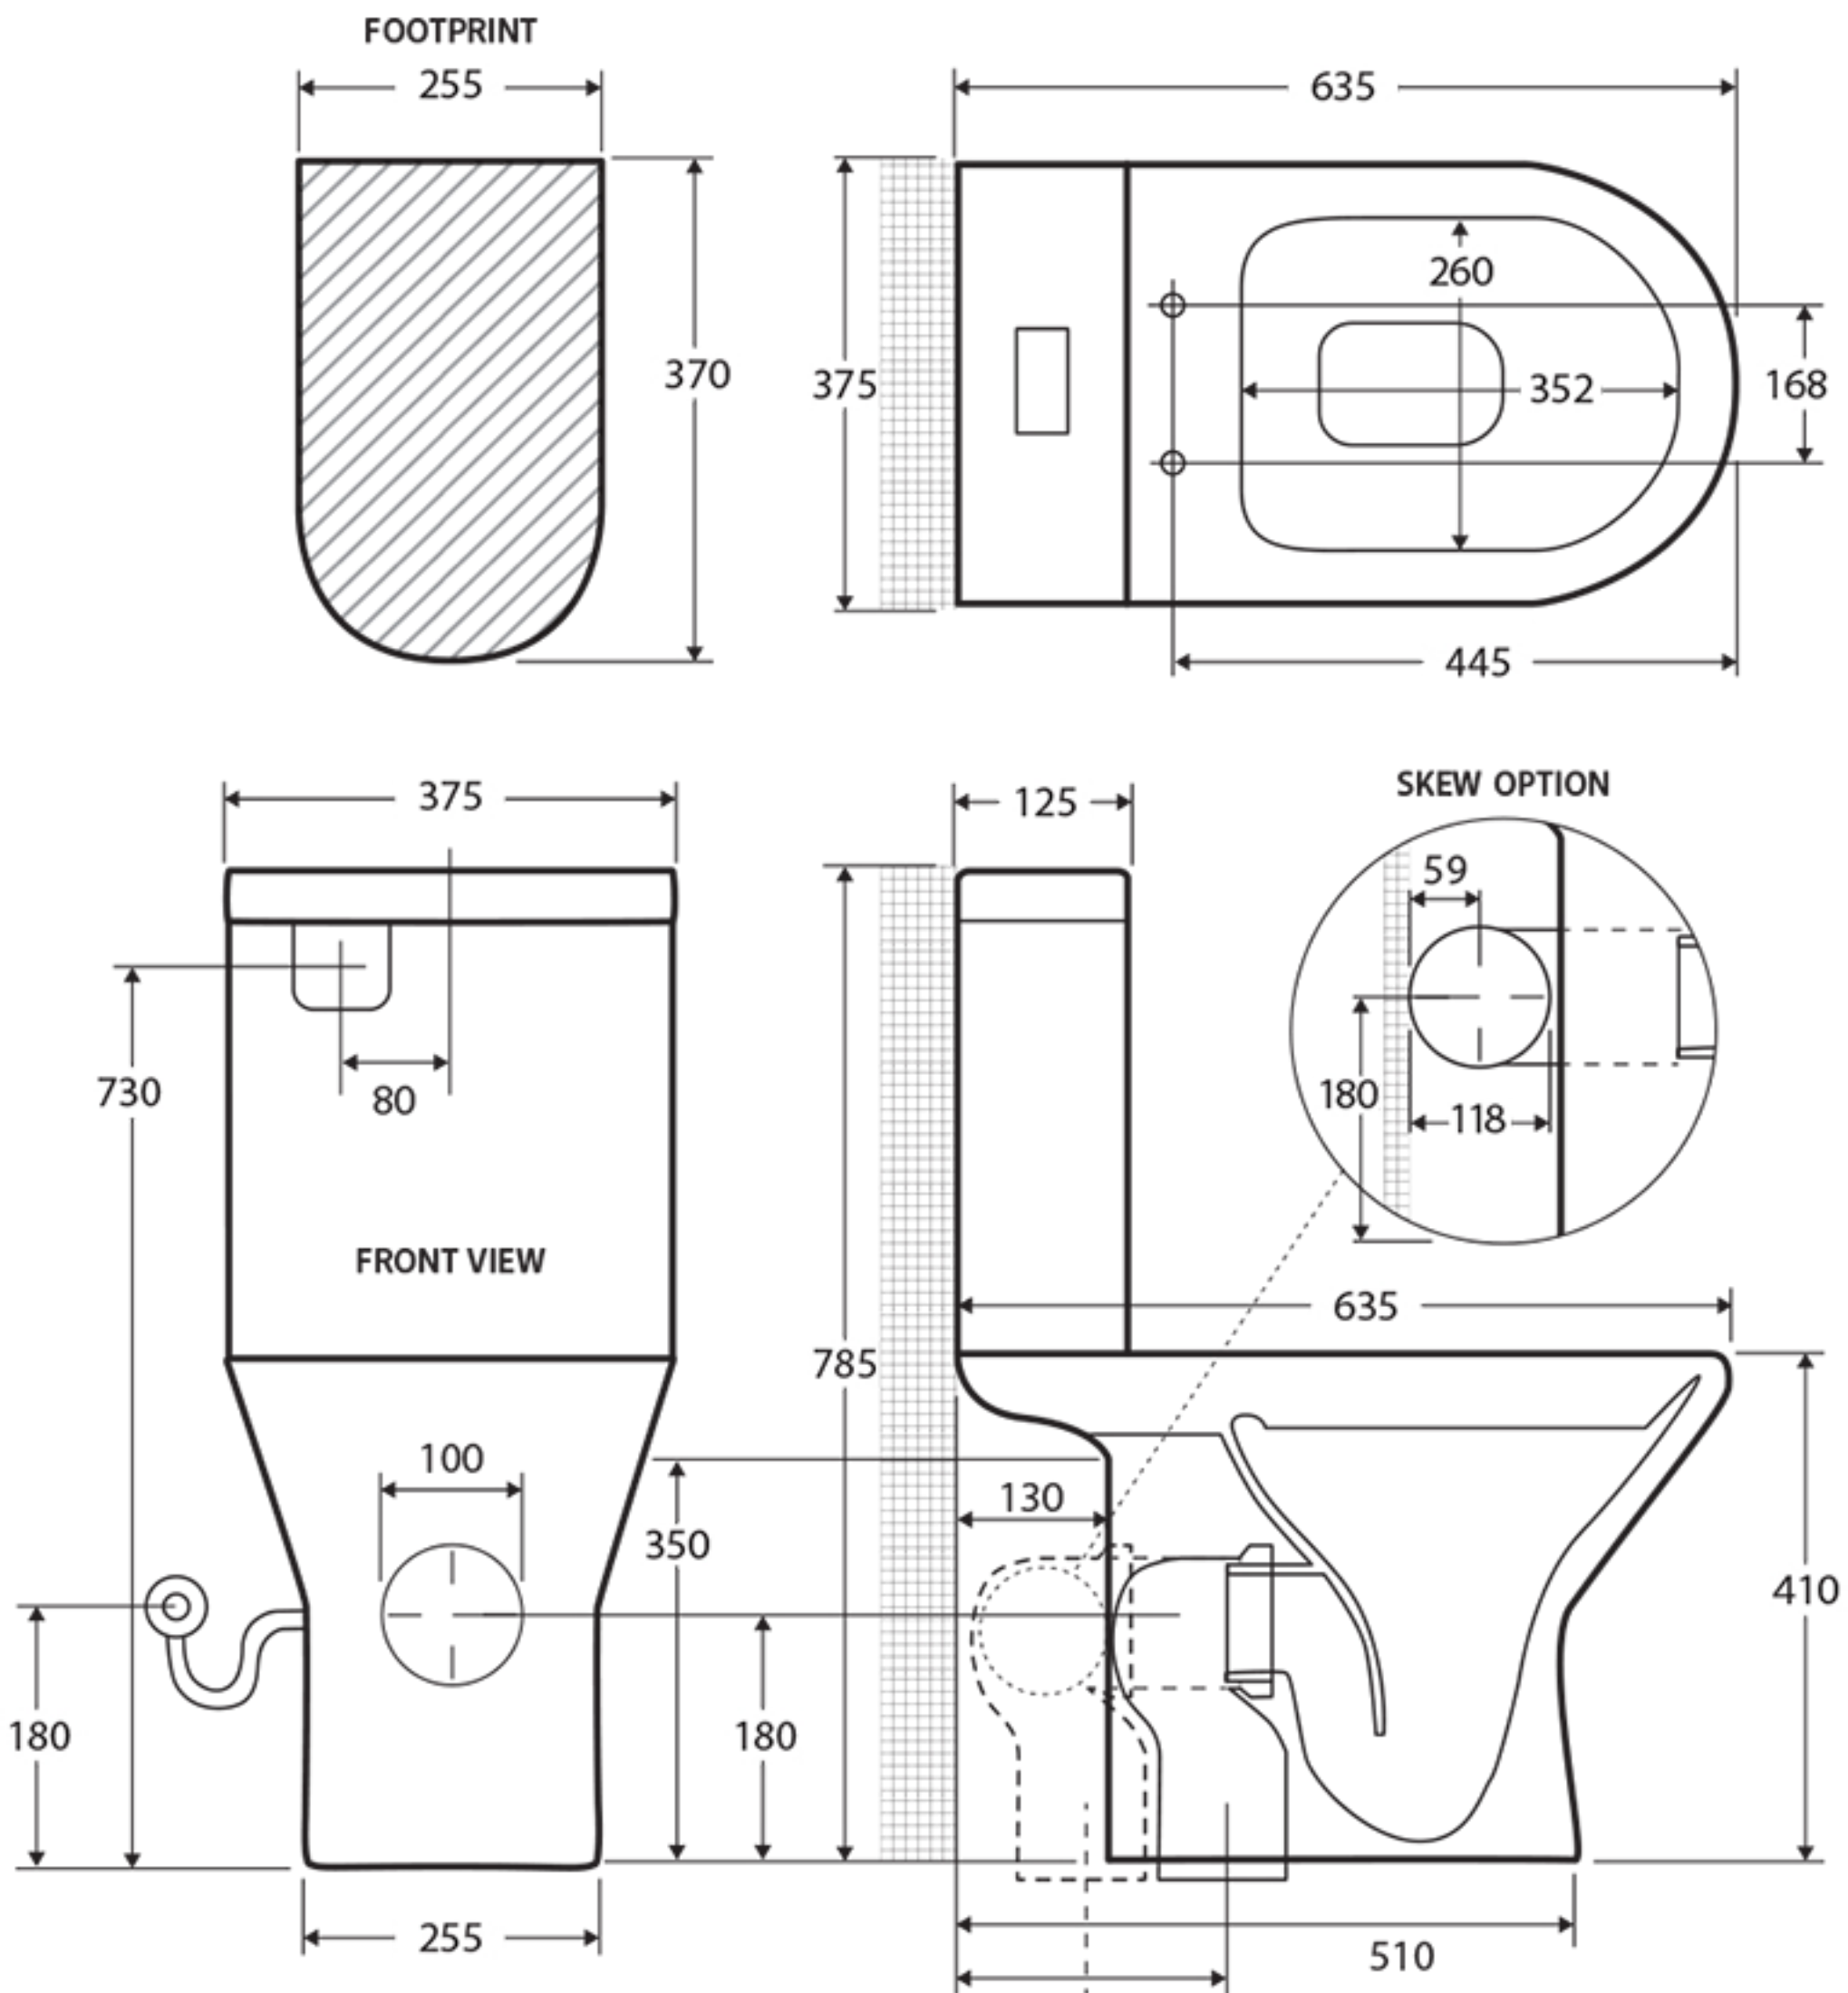

*Pipework may be visible on short set-outs.

90 - 160* / 160 - 230*